


Legend for Fire Alarm Symbols

- Audible/strobe alarm
- Illuminated exit
- Fire Extinguisher
- Emergency lights
- Smoke Detector
- Fire Alarm Ind Panel
- Fire blanket
- Fire Extinguisher Carbon dioxide
- Fire Exit Sign
- Heat Detector

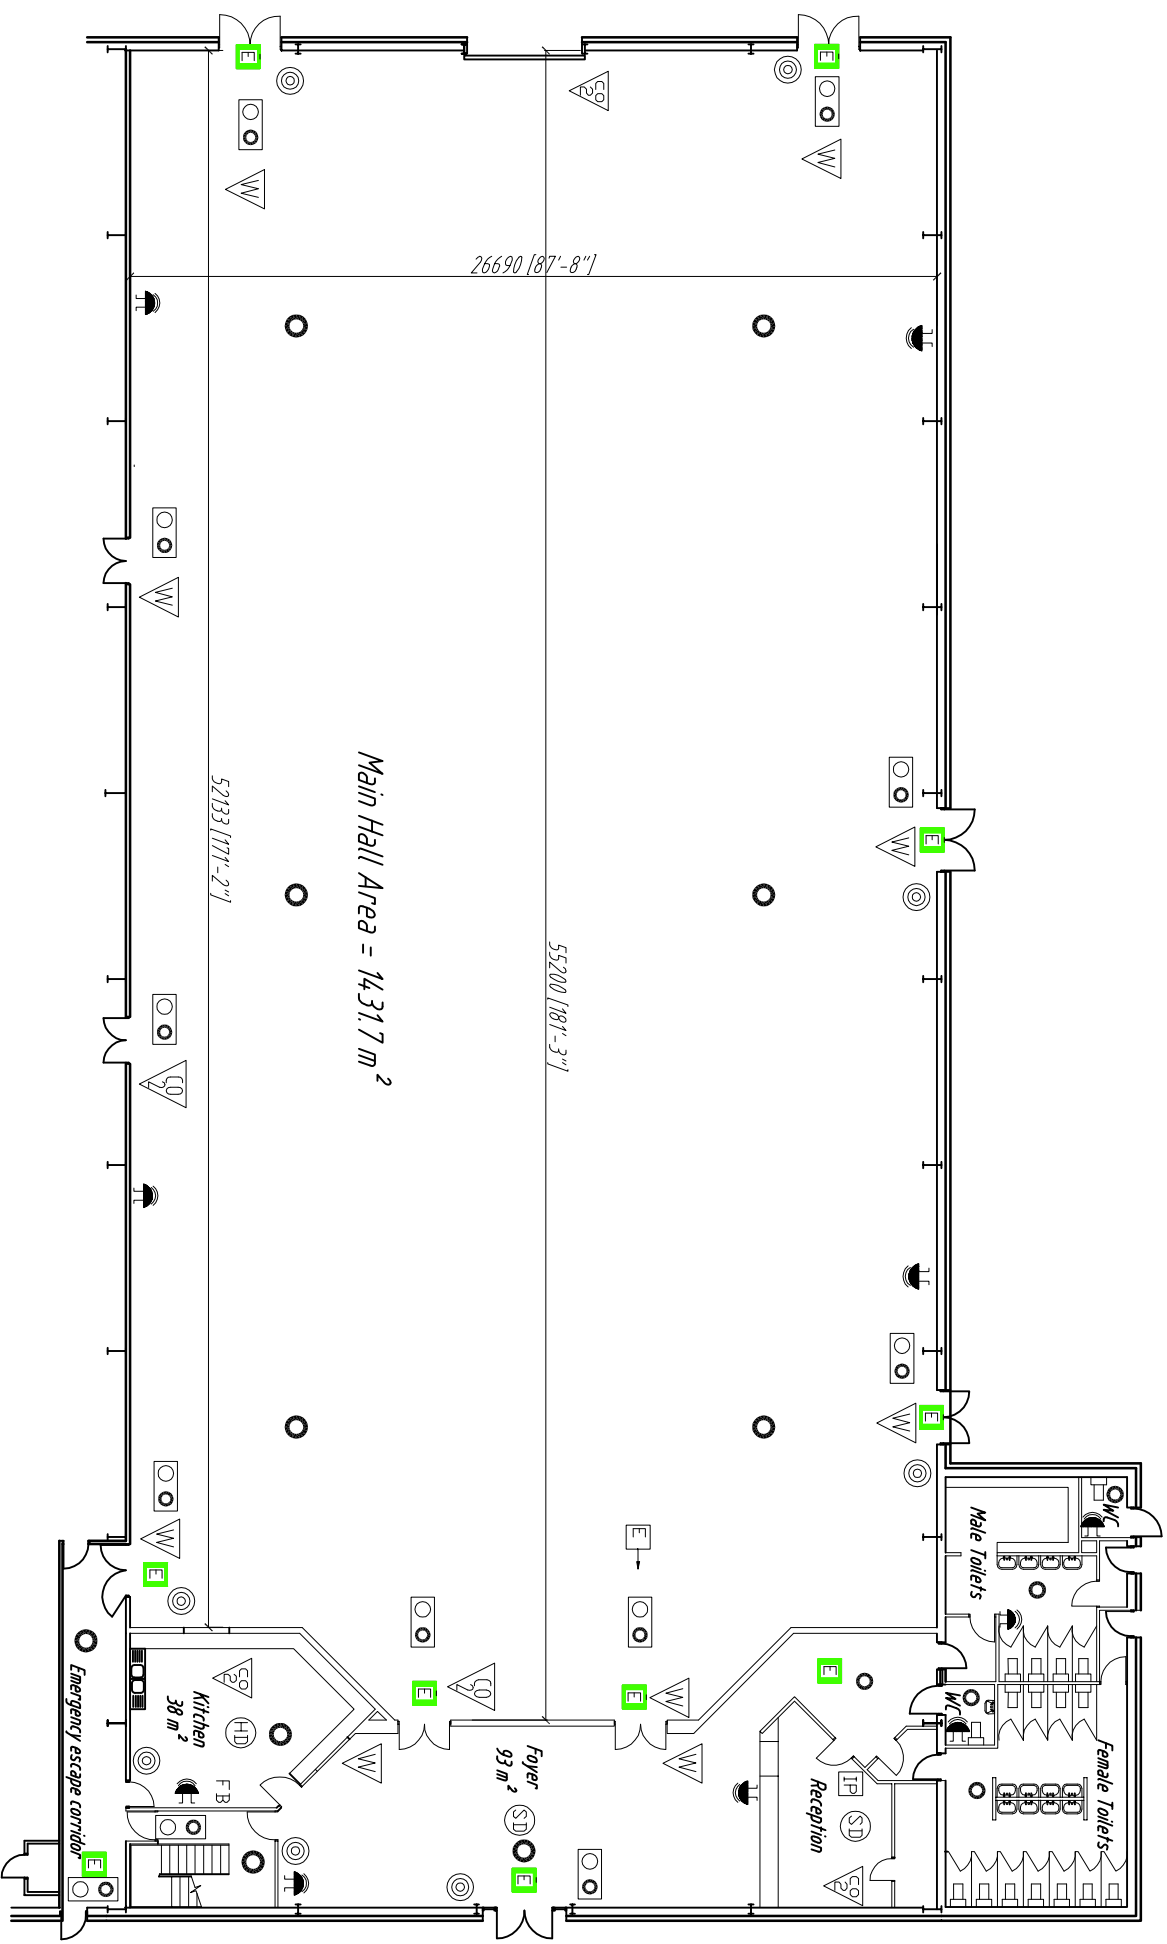

Main Hall Area = 14,317 m²

26690 [87'-8"]

55200 [181'-3"]

52133 [171'-2"]

Foyer 93 m²

Kitchen 38 m²

Emergency escape corridor

